


Office Suites

Suite	Dimensions	Square Ft.	Total Sq. Ft.
150	16.3 x 24.8	404	404
149	14.11 x 36.6	516	516
148	13.10 x 18.2	238	238
147	18.2 x 15.6	284	284
146	18.2 x 29.7	541	541
145	18.2 x 45	819	819
144	8.11 x 11.10	90	Front Office
	8.8 x 11.10	98	Front Office
	18.1 x 32.4	586	Back Office
			774
143	18.2 x 29.6	539	539
142	18.2 x 14.2	258	258
141	15.3 x 18.11	277	277
140	14.11 x 18.2	257	Front Office
	14.11 x 24.7	349	Distribution
			606
139	14.11 x 18.2	257	257
138	14.5 x 18.5	268	Front Office
	17.11 x 19.6	335	Back Office
	17.11 x 15.7	269	Office/Storage
			872
137	17.11 x 14.7	251	251
136	17.11 x 14.9	255	255
135	18 x 14.9	268	
	18 x 29.7	535	803
133 & 134	35.7 x 44	1571	1571

Industrial Bays

Suite	Dimensions	Square Ft.	Total Sq. Ft.
113	21.6 x 66.4	1434	Warehouse
	21.6 x 24.2	523	Office
			1957
114	24.7 x 49.9	1233	Back Office
	14.6 x 20	292	Front Office/Recep
	24.7 x 21	519	Office
	9.9 x 20	198	Side Office
			2241
115	17.6 x 48.9	861	Warehouse
			861
116 & 117	46.6 x 92	4287	Warehouse
			4287
118	19.10 x 92	1757	Warehouse
			1757
119 & 120	49.4 x 92	4545	Warehouse
			4545
121 @ 122	46 x 92	4232	Warehouse
			4232

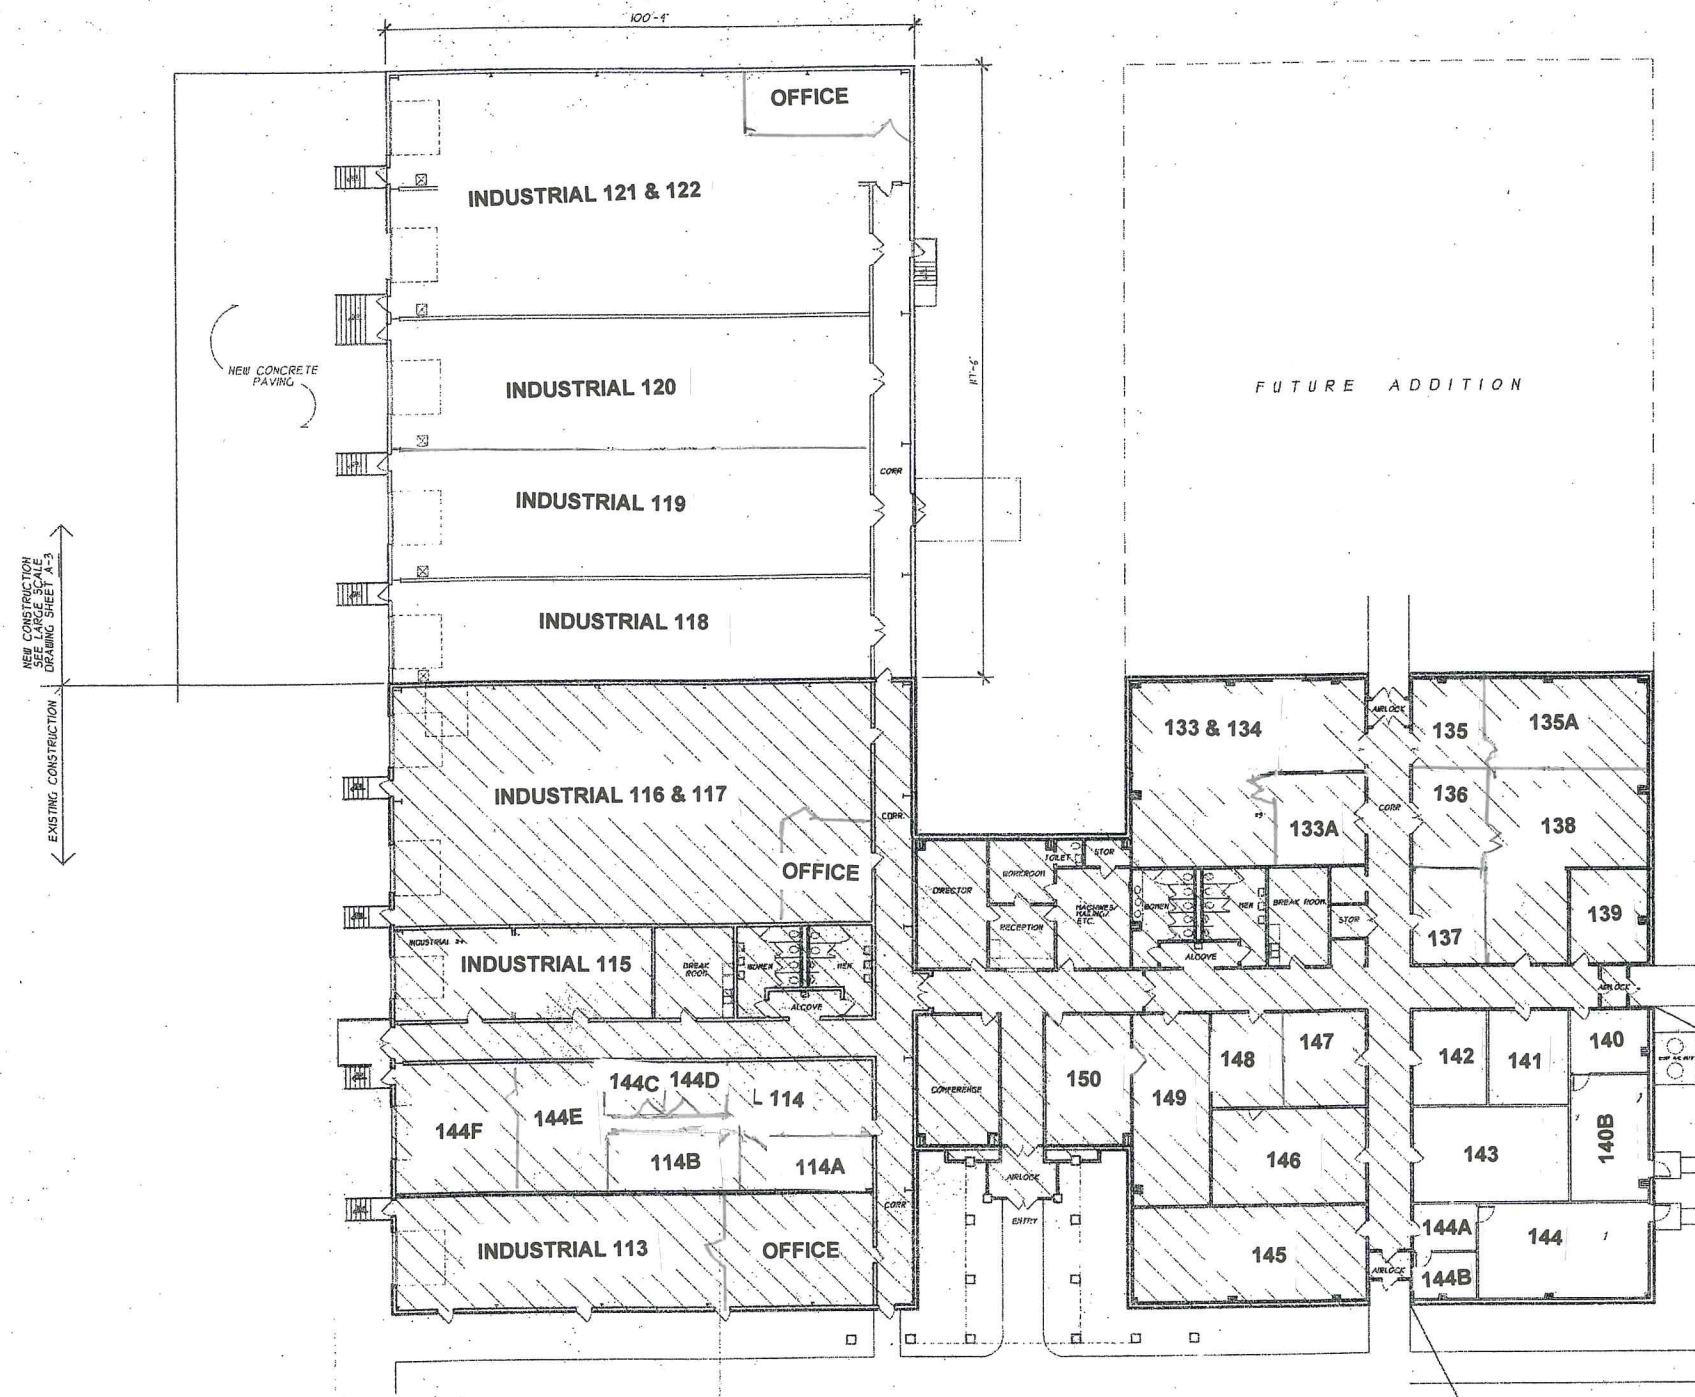

EXISTING & NEW CONSTRUCTION
FLOOR PLAN - SCALE 1/16" = 1'-0"

